

 EXISTING FIRST FLOOR PLAN  
SCALE: 1/4" = 1'-0"

**COPYRIGHT + USE OF DRAWINGS:**  
KEENE ARCHITECTURE, INC. AND LAURA KEENE, ARCHITECT, AIA, EXPRESSLY RESERVE THE COMMON LAW COPYRIGHTS AND OTHER PROPERTY RIGHTS IN THESE DRAWINGS.  
DRAWINGS, SPECIFICATIONS, AND OTHER DOCUMENTS PREPARED BY THE ARCHITECT FOR THIS PROJECT ARE INSTRUMENTS OF THE ARCHITECT'S SERVICE.  
THESE DOCUMENTS, IN WHOLE OR IN PART, ARE TO BE USED FOR THE PURPOSE OF CONSTRUCTING THE WORK OF THIS PROJECT AND ARE TO BE USED ONLY BY THOSE PROPERLY AUTHORIZED BY CONTRACT OR WITH WRITTEN AUTHORIZATION BY KEENE ARCHITECTURE, INC.

PROJ. NO.  
22-600

DRAWN BY:  
J. BOLASKI

CHECKED BY:  
L. KEENE

DATE MODIFIED:  
05.27.2022

ISSUE DATE PRINTED/PDF:  
05.27.2022

REVISIONS:

EXISTING  
DRAWINGS

SLATTERY RESIDENCE  
175 BOSTON NECK RD.  
NARRAGANSETT, RI 02882

A-6  
ARCHITECTURE

COPYRIGHT + USE OF DRAWINGS:

KEENE ARCHITECTURE, INC. AND LAURA KEENE, ARCHITECT, AIA, EXPRESSLY RESERVE THE COMMON LAW COPYRIGHTS AND OTHER PROPERTY RIGHTS IN THESE DRAWINGS.

DRAWINGS, SPECIFICATIONS, AND OTHER DOCUMENTS PREPARED BY THE ARCHITECT FOR THIS PROJECT ARE INSTRUMENTS OF THE ARCHITECT'S SERVICE.

THESE DOCUMENTS, IN WHOLE OR IN PART, ARE TO BE USED FOR THE PURPOSE OF CONSTRUCTING THE WORK OF THIS PROJECT AND ARE TO BE USED ONLY BY THOSE PROPERLY AUTHORIZED BY CONTRACT OR WITH WRITTEN AUTHORIZATION BY KEENE ARCHITECTURE, INC.

PROJ. NO.  
22-600

DRAWN BY:  
J. BOLASKI

CHECKED BY:  
L. KEENE

DATE MODIFIED:  
05.27.2022

ISSUE DATE PRINTED/PDF:  
05.27.2022

REVISIONS:




EXISTING SECOND FLOOR PLAN

SCALE: 1/4" = 1'-0"

EX-2

SECOND FLOOR  
PLAN

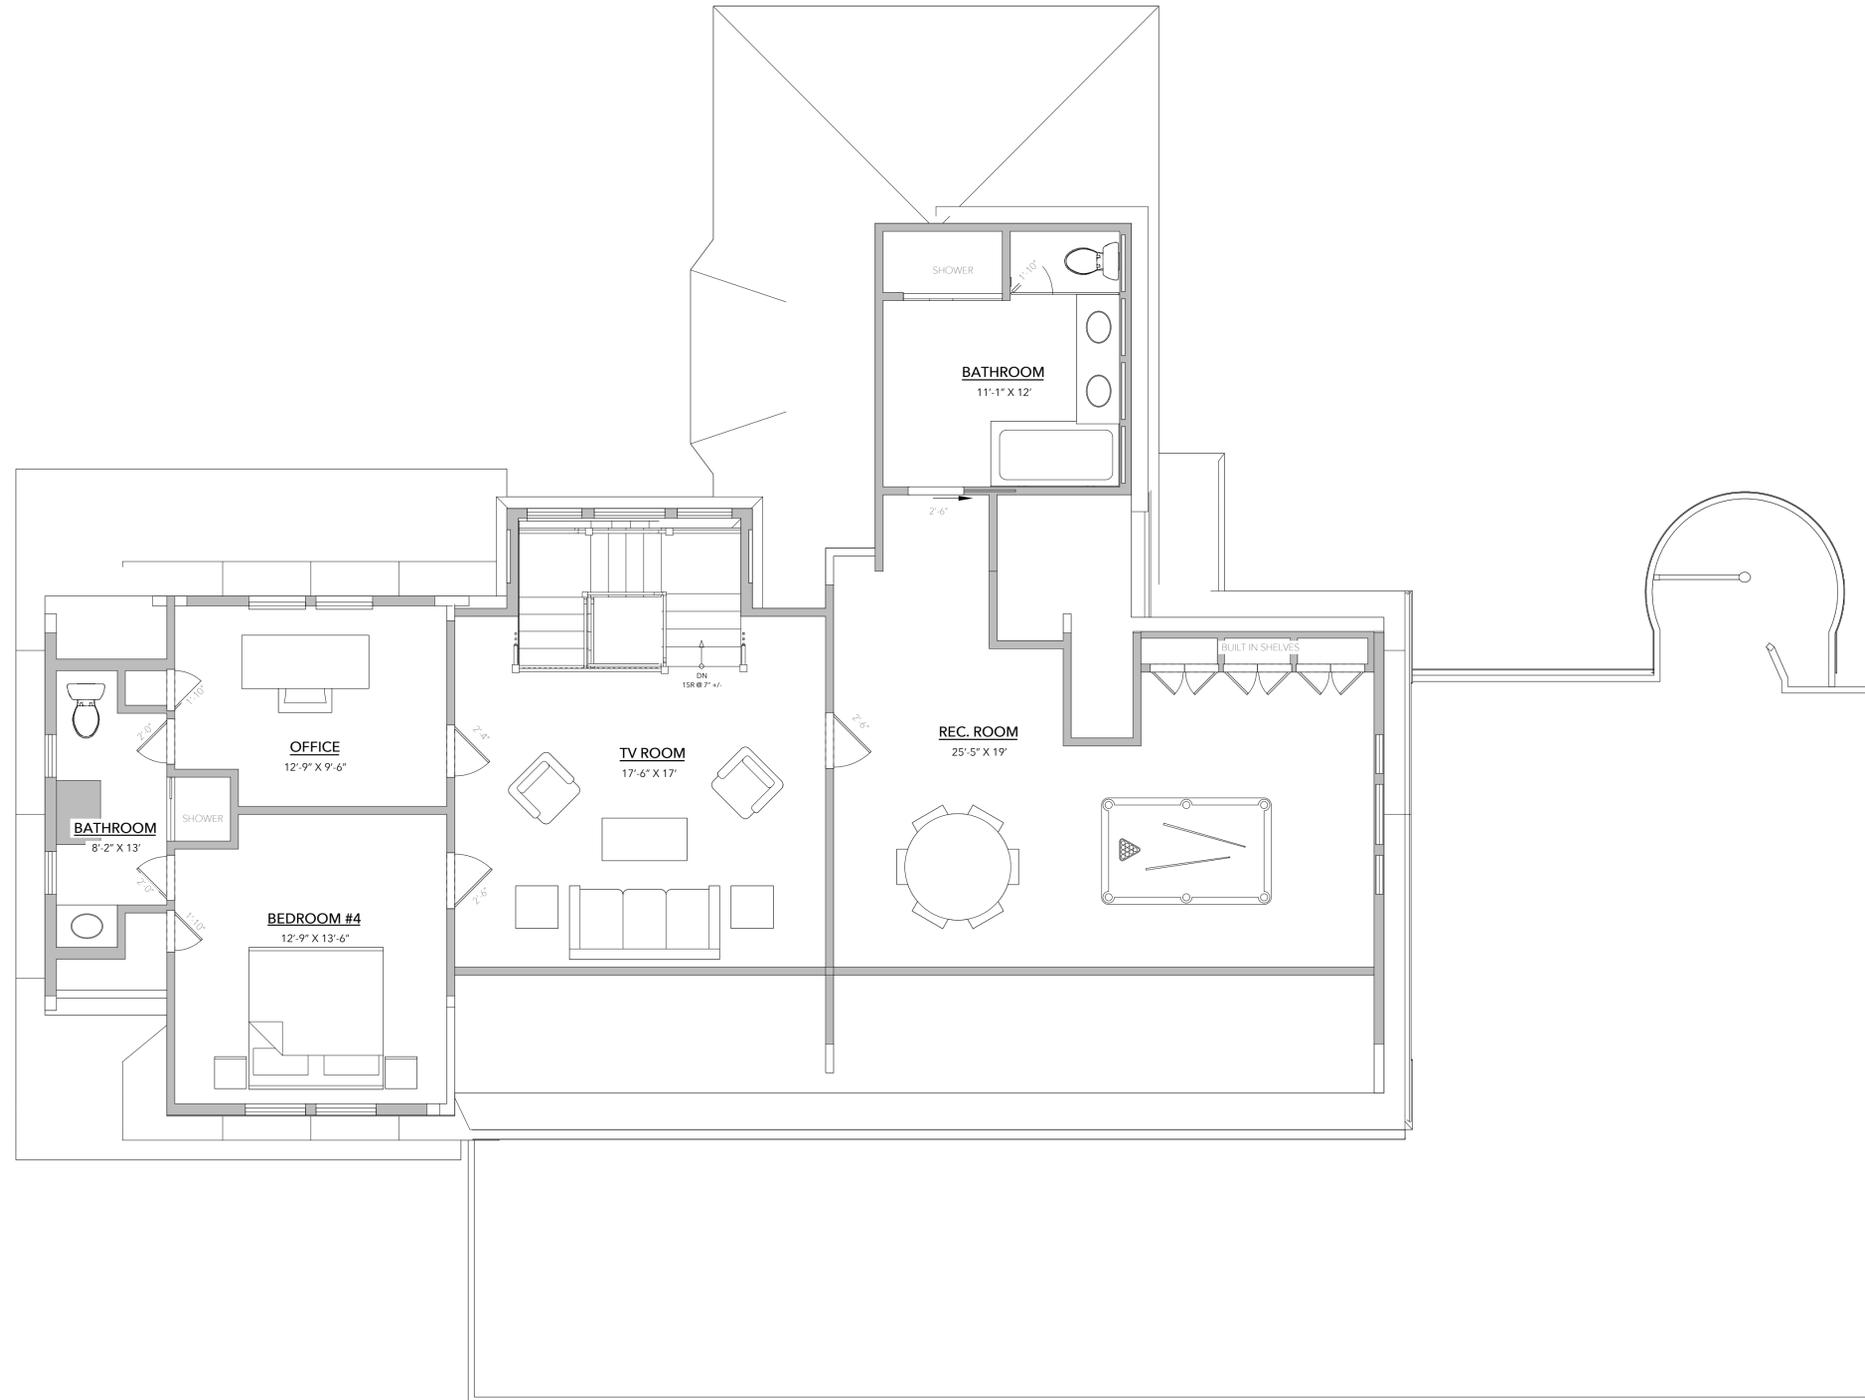

**COPYRIGHT + USE OF DRAWINGS:**  
KEENE ARCHITECTURE, INC. AND LAURA KEENE, ARCHITECT, AIA, EXPRESSLY RESERVE THE COMMON LAW COPYRIGHTS AND OTHER PROPERTY RIGHTS IN THESE DRAWINGS.  
DRAWINGS, SPECIFICATIONS, AND OTHER DOCUMENTS PREPARED BY THE ARCHITECT FOR THIS PROJECT ARE INSTRUMENTS OF THE ARCHITECT'S SERVICE.  
THESE DOCUMENTS, IN WHOLE OR IN PART, ARE TO BE USED FOR THE PURPOSE OF CONSTRUCTING THE WORK OF THIS PROJECT AND ARE TO BE USED ONLY BY THOSE PROPERLY AUTHORIZED BY CONTRACT OR WITH WRITTEN AUTHORIZATION BY KEENE ARCHITECTURE, INC.

PROJ. NO.  
22-600

DRAWN BY  
J. BOLASKI

CHECKED BY  
L. KEENE

DATE MODIFIED:  
05.27.2022

ISSUE DATE PRINTED/PDF:  
05.27.2022

REVISIONS:




EXISTING THIRD FLOOR PLAN

SCALE: 1/4" = 1'-0"

EX-3

THIRD FLOOR  
PLAN

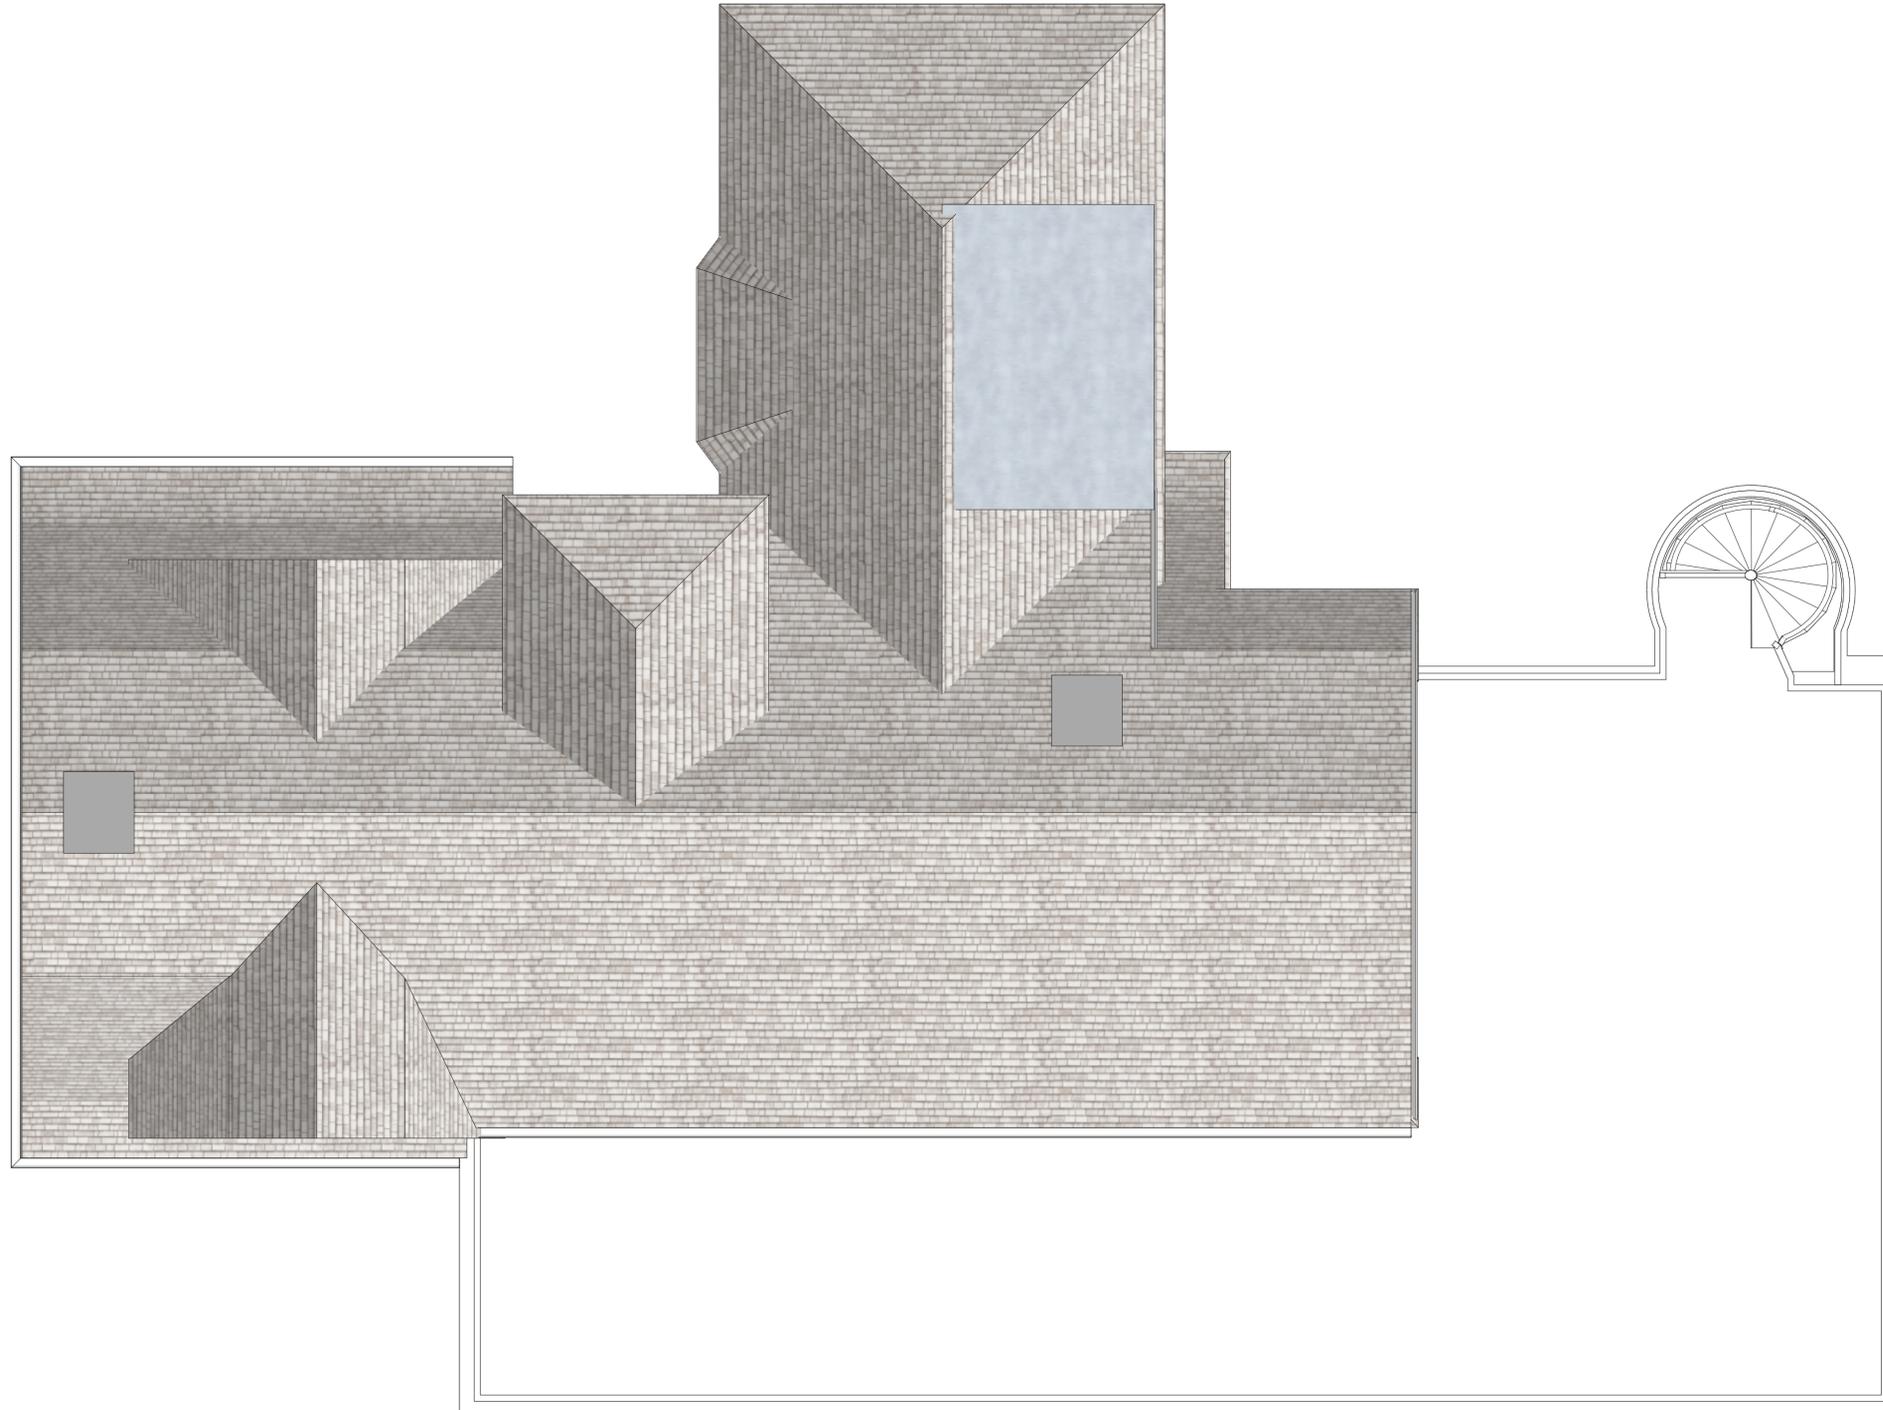

EXISTING ROOF PLAN

SCALE: 1/4" = 1'-0"

**COPYRIGHT + USE OF DRAWINGS:**

KEENE ARCHITECTURE, INC. AND LAURA KEENE, ARCHITECT, AIA, EXPRESSLY RESERVE THE COMMON LAW COPYRIGHTS AND OTHER PROPERTY RIGHTS IN THESE DRAWINGS.

DRAWINGS, SPECIFICATIONS, AND OTHER DOCUMENTS PREPARED BY THE ARCHITECT FOR THIS PROJECT ARE INSTRUMENTS OF THE ARCHITECT'S SERVICE.

THESE DOCUMENTS, IN WHOLE OR IN PART, ARE TO BE USED FOR THE PURPOSE OF CONSTRUCTING THE WORK OF THIS PROJECT AND ARE TO BE USED ONLY BY THOSE PROPERLY AUTHORIZED BY CONTRACT OR WITH WRITTEN AUTHORIZATION BY KEENE ARCHITECTURE, INC.

PROJ. NO.  
22-600

DRAWN BY:  
J. BOLASKI

CHECKED BY:  
L. KEENE

DATE MODIFIED:  
05.27.2022

ISSUE DATE PRINTED/PDF:  
05.27.2022

REVISIONS: